


The use of this data by the recipient acts as an agreement of the following statements. Do not use this data if you do not agree with any of the following statements:-

All drawings are based upon site information supplied by third parties and as such their accuracy cannot be guaranteed. All features are approximate and subject to clarification by a detailed topographical survey, statutory service enquiries and confirmation of the legal boundaries.

Do not scale the drawing. Use figured dimensions in all cases. Check all dimensions on site. Report any discrepancies in writing to Seymour Architecture before proceeding.



 Site Boundary

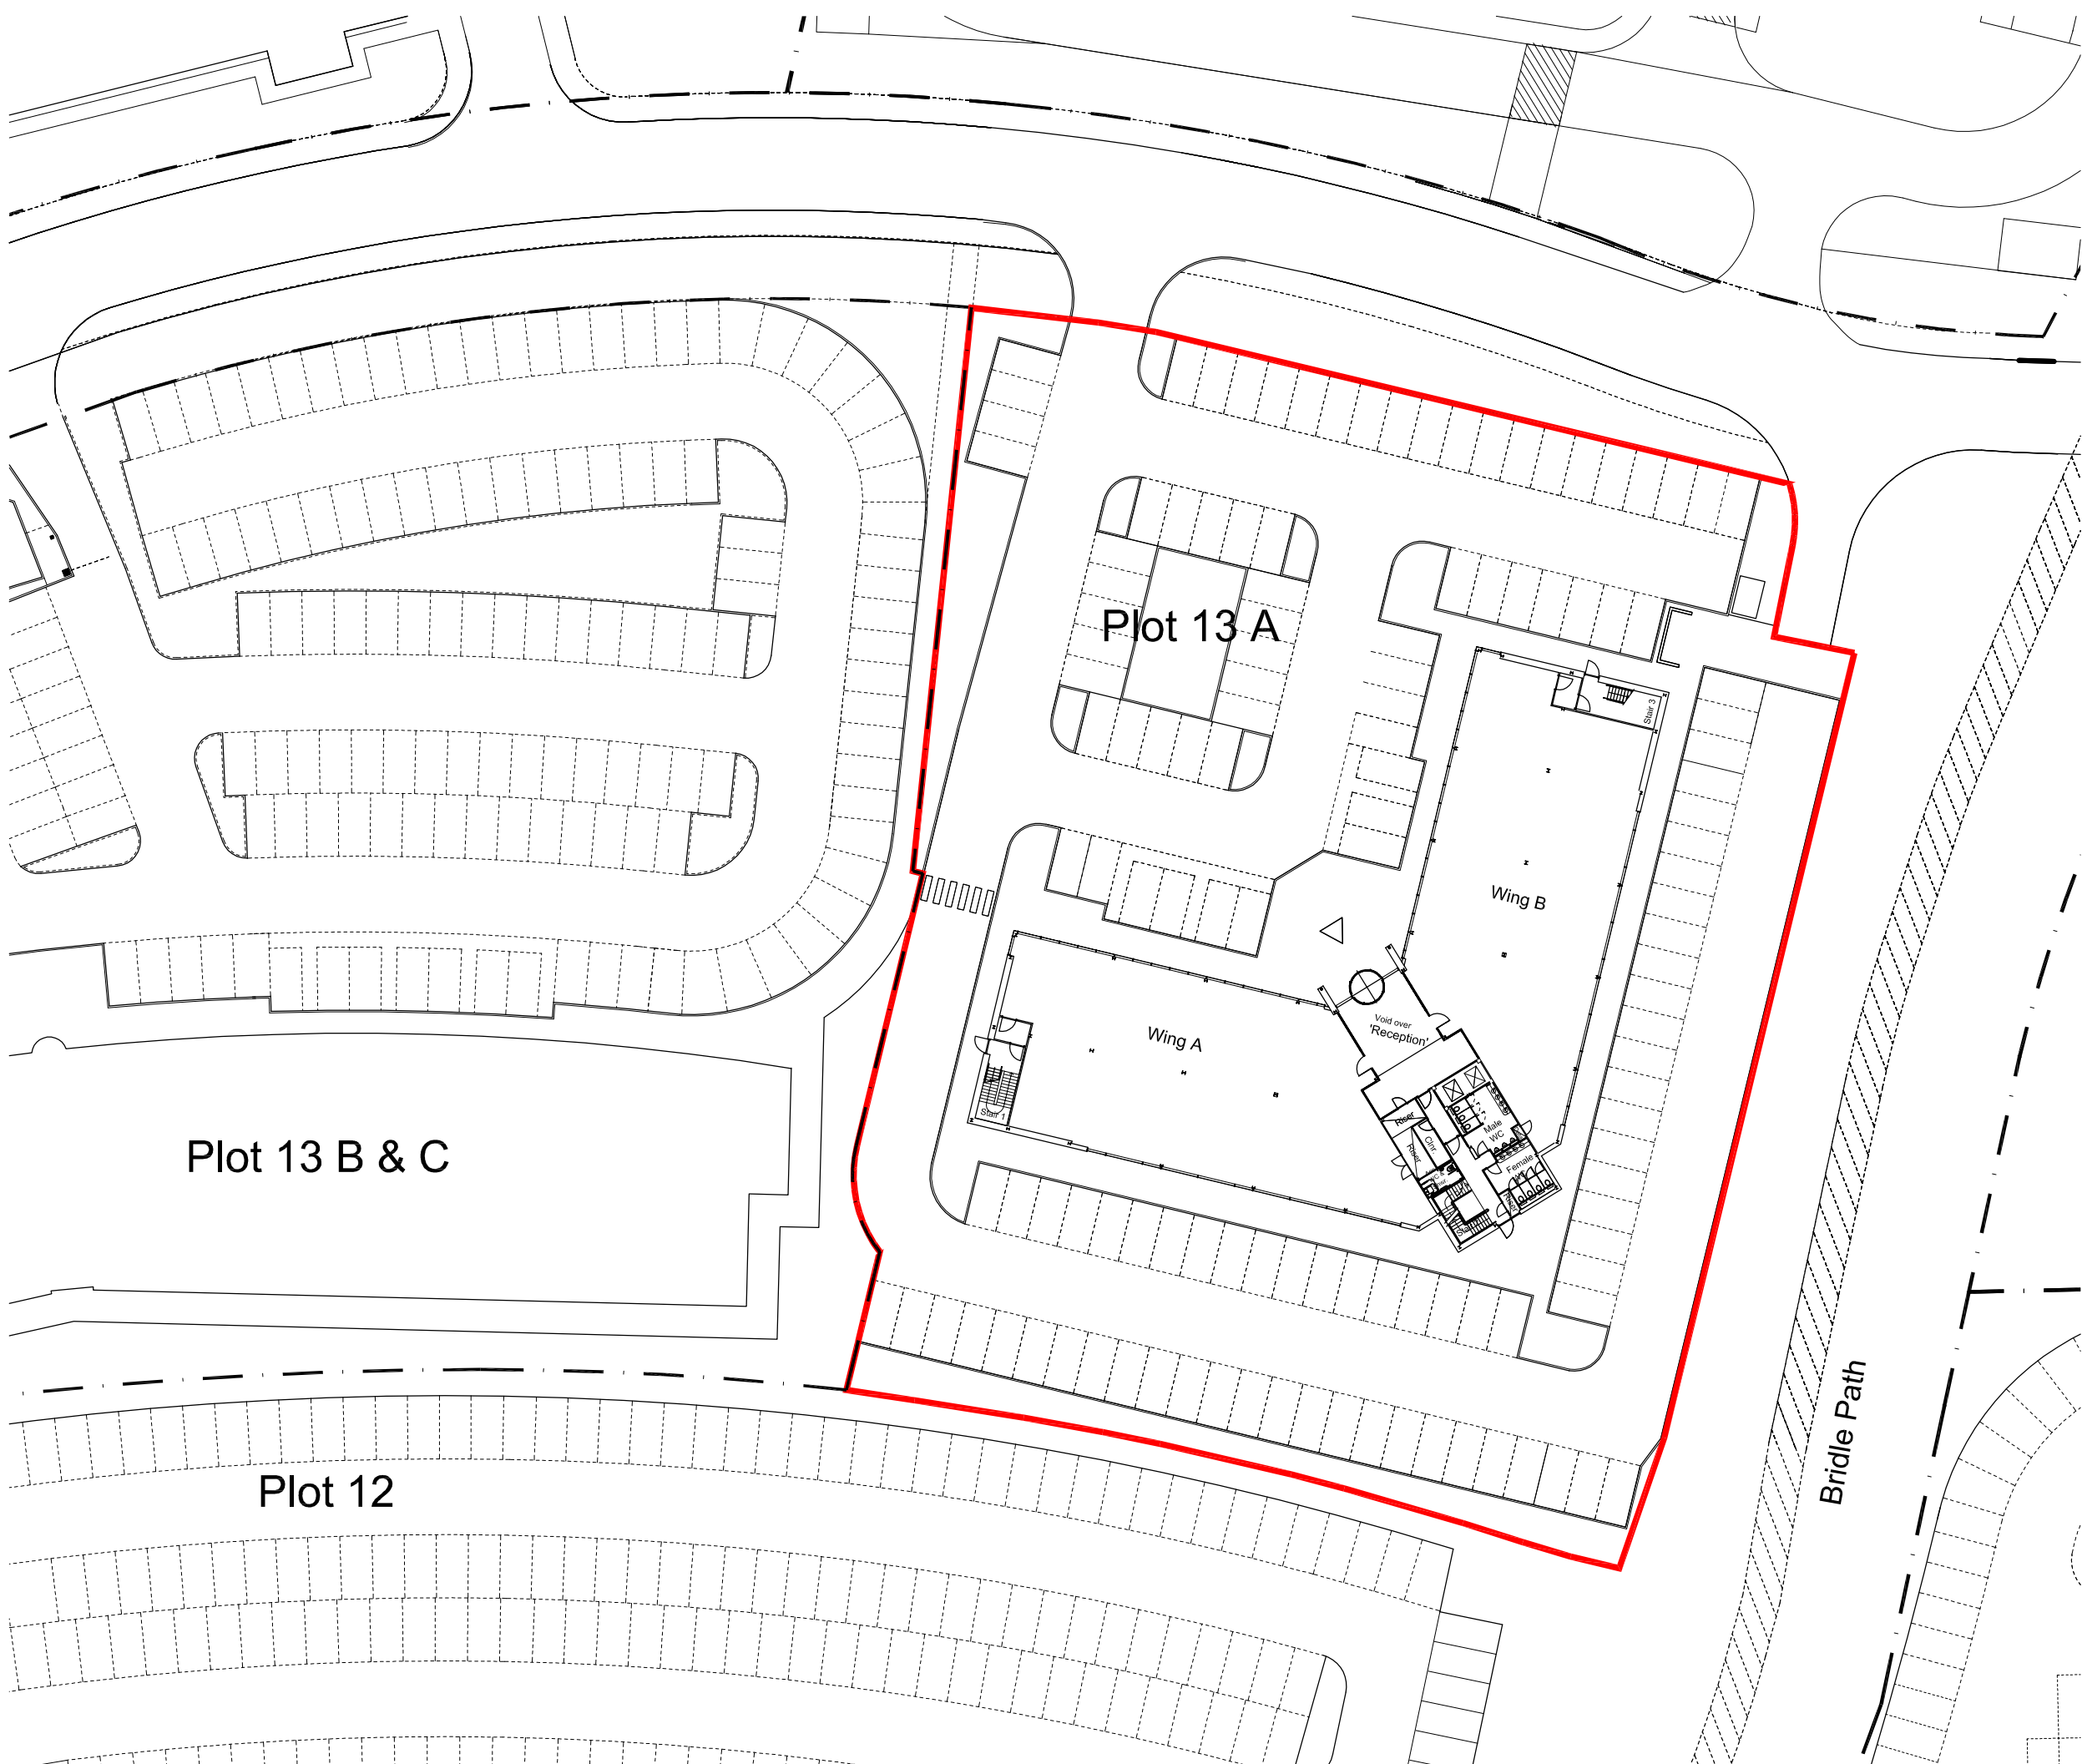

| | | |
|--------------------------------------------------------------------------|----------|-----------|
| Revision: | Date: | Drawn By: |
| 02 | 07/03/12 | MPL |
| Office Suite A & B notation revised to Wing A & B. Wing notation handed. | | |

| | | |
|-------------|----------|-----------|
| Revision: | Date: | Drawn By: |
| 01 | 06/03/12 | MPL |
| First Issue | | |

Amendment

Status
Preliminary

Project
Highbridge Business Park
Cobalt Business Park
North Tyneside

Drawing
Plot 13A - Site Plan

| | | |
|-------------|-----------|----------|
| Project No. | Drawn No. | Revision |
| 147 | 200-01 | 02 |

| | |
|-------------|----------|
| Scale at A3 | Drawn By |
| 1:500 | MPL |

**seymour
architecture**

info@seymourarchitecture.com
www.seymourarchitecture.com
T 0191 280 4612